


| סוג | צבע | תיאור |
|-----|-----|--------|
| ● | ● | 1.00 |
| ● | ● | 2.00 |
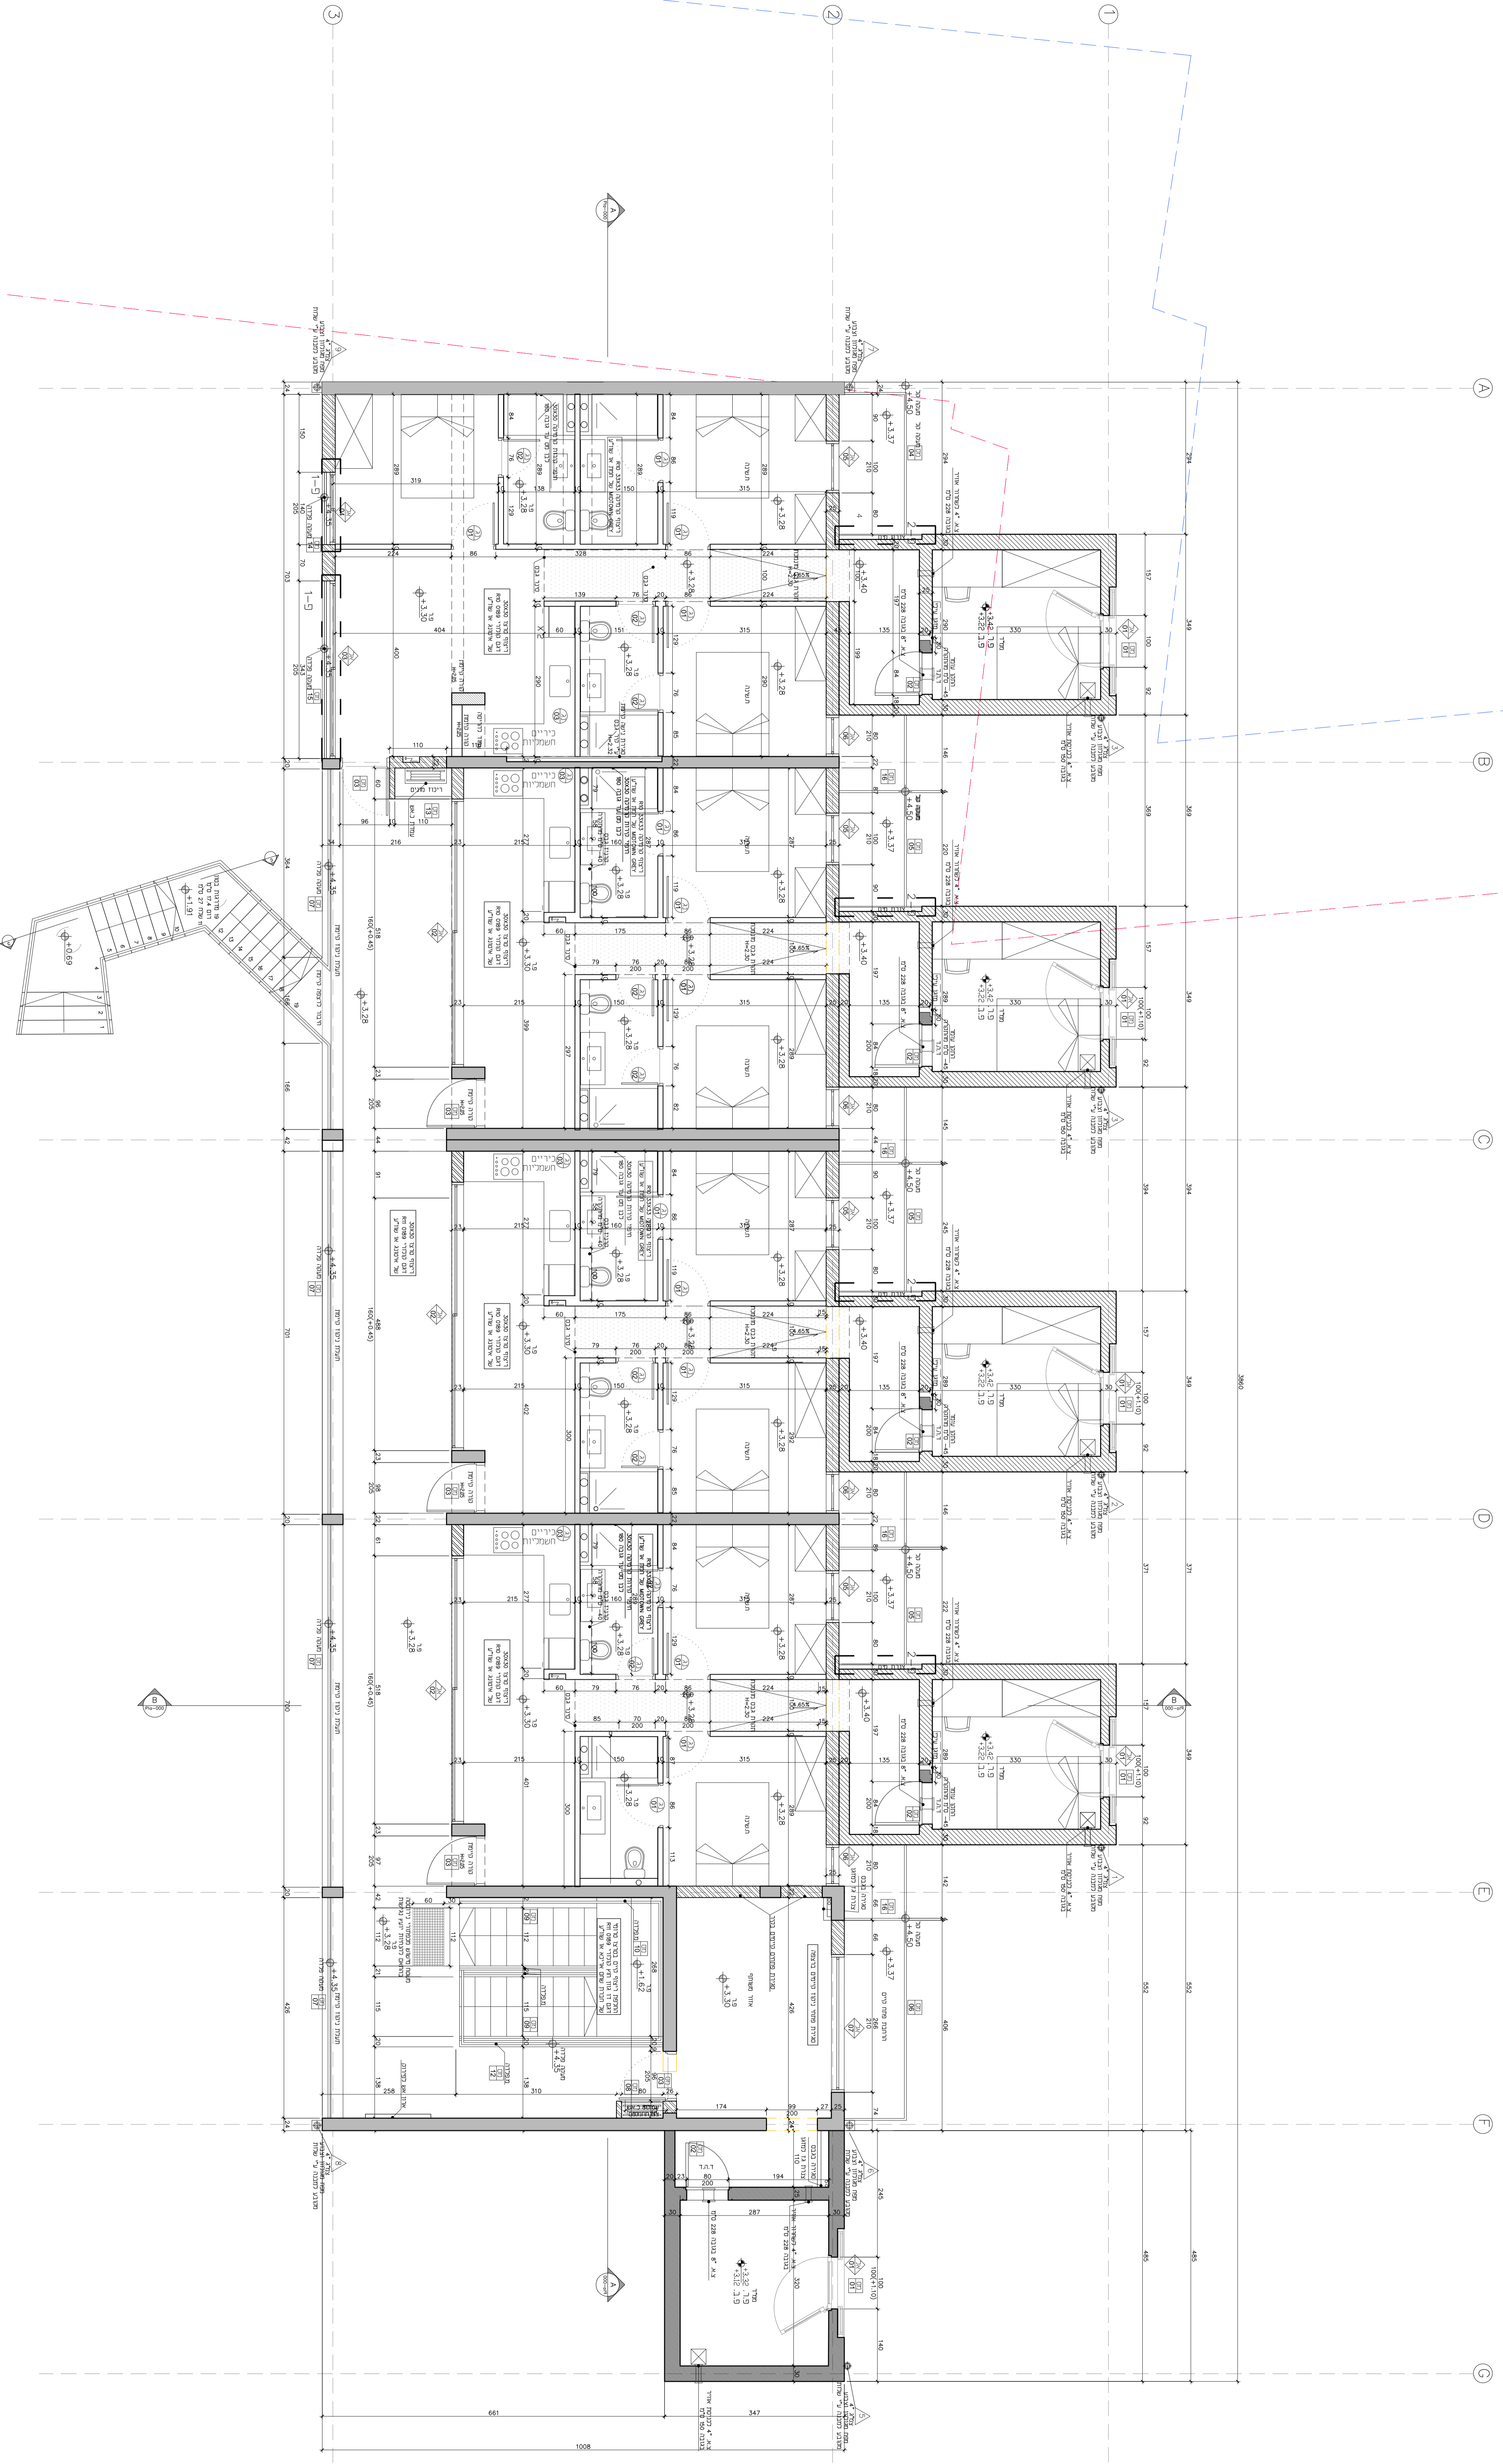

תוכנית אדריכלית


מספר: 1614B
 תאריך: 2014

1614B
 תאריך: 2014

HQ
 Architects
 2014

